


Specifications
 Resistance to wind Class 4
 Resistance to water penetration Class 2
 Air permeability Class 2
 Thermal transmittance 3.89 W/m²K
 Sound proofing 21 dB

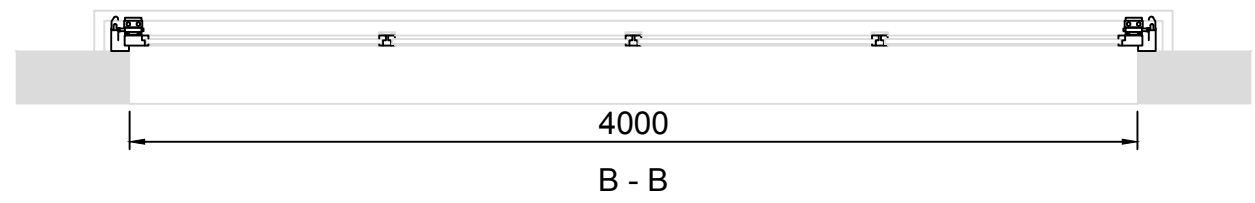

	TOLERANCES IN DRAWING ISO-8015 DIM. WITHOUT TOL. ISO-2768-mK DIAMETER TOL. ISO-286 H12/h12 THREAD ISO-965 6H/6g GEOMETRICAL TOL. ISO-1101		UNITS: MM 3.2/ ROUGHNESS ISO-4287	SCALE: 1:30	PRODUCT: Sectional door	MATERIAL: ALU
	Property of Alpha deuren international BV. The information contained in this drawing is confidential and must not be made available to any other person or organisation without written from Alpha deuren international BV.	CHECKED: DATE:	OWNER: ALPH/CONF DATE: 19-Mar-17	TITLE: Exterior view door leaf 0	PROJECT: 21706085 DRAWING NO. 0	1 A3